



PROPOSED SEWER  
MAIN IMPROVEMENTS

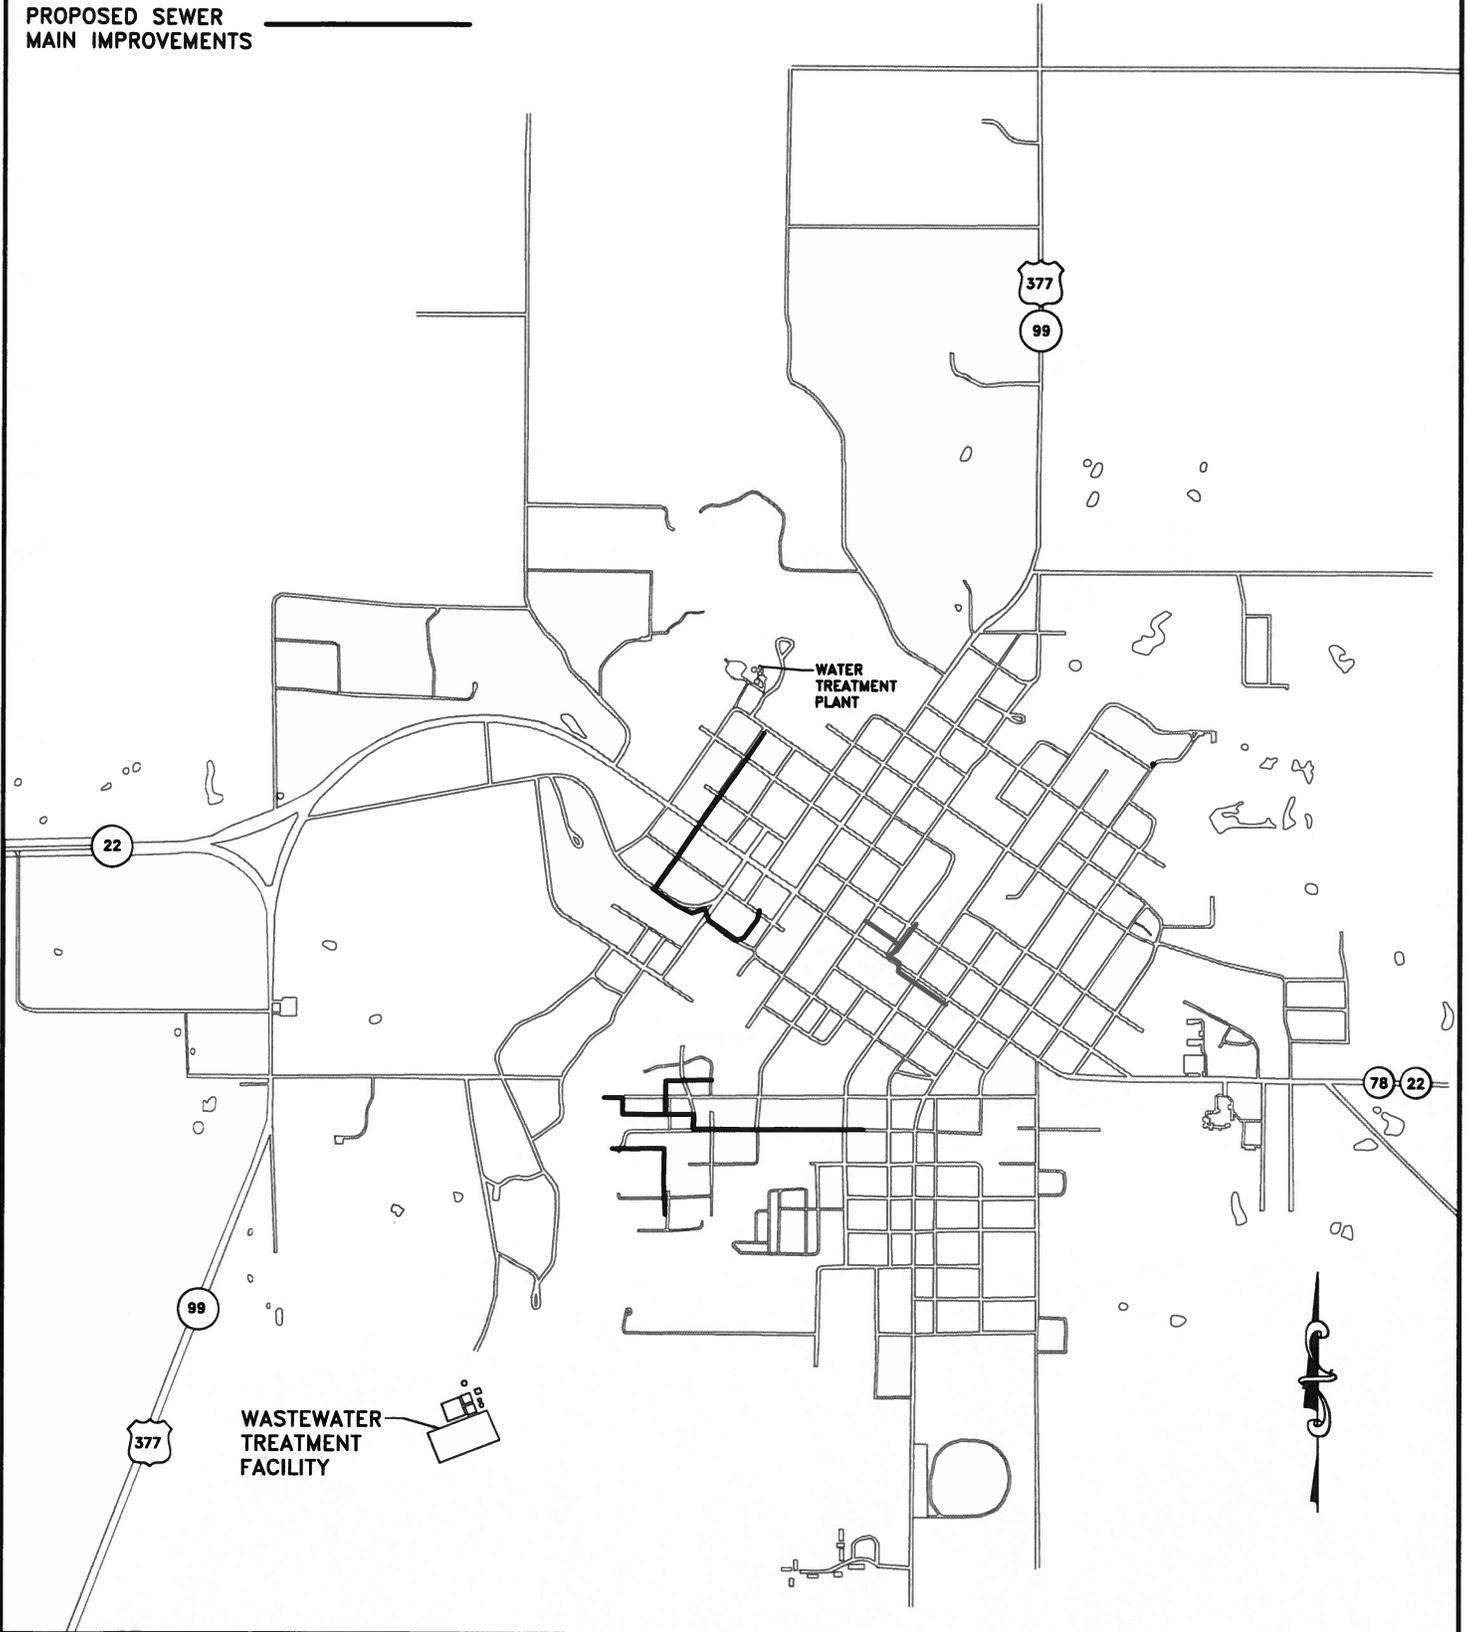

**LOCATION MAP**

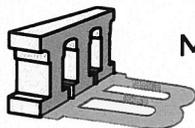


**MEHLBURGER BRAWLEY**

719 S. GEORGE HIGH EXPRESSWAY, MCALESTER, OK. 74501  
(918) 420-5500 - (918) 420-5501 FAX


**CITY OF TISHOMINGO  
SEWER COLLECTION AND  
TREATMENT IMPROVEMENTS**

PROPOSED WATER  
LINE IMPROVEMENTS

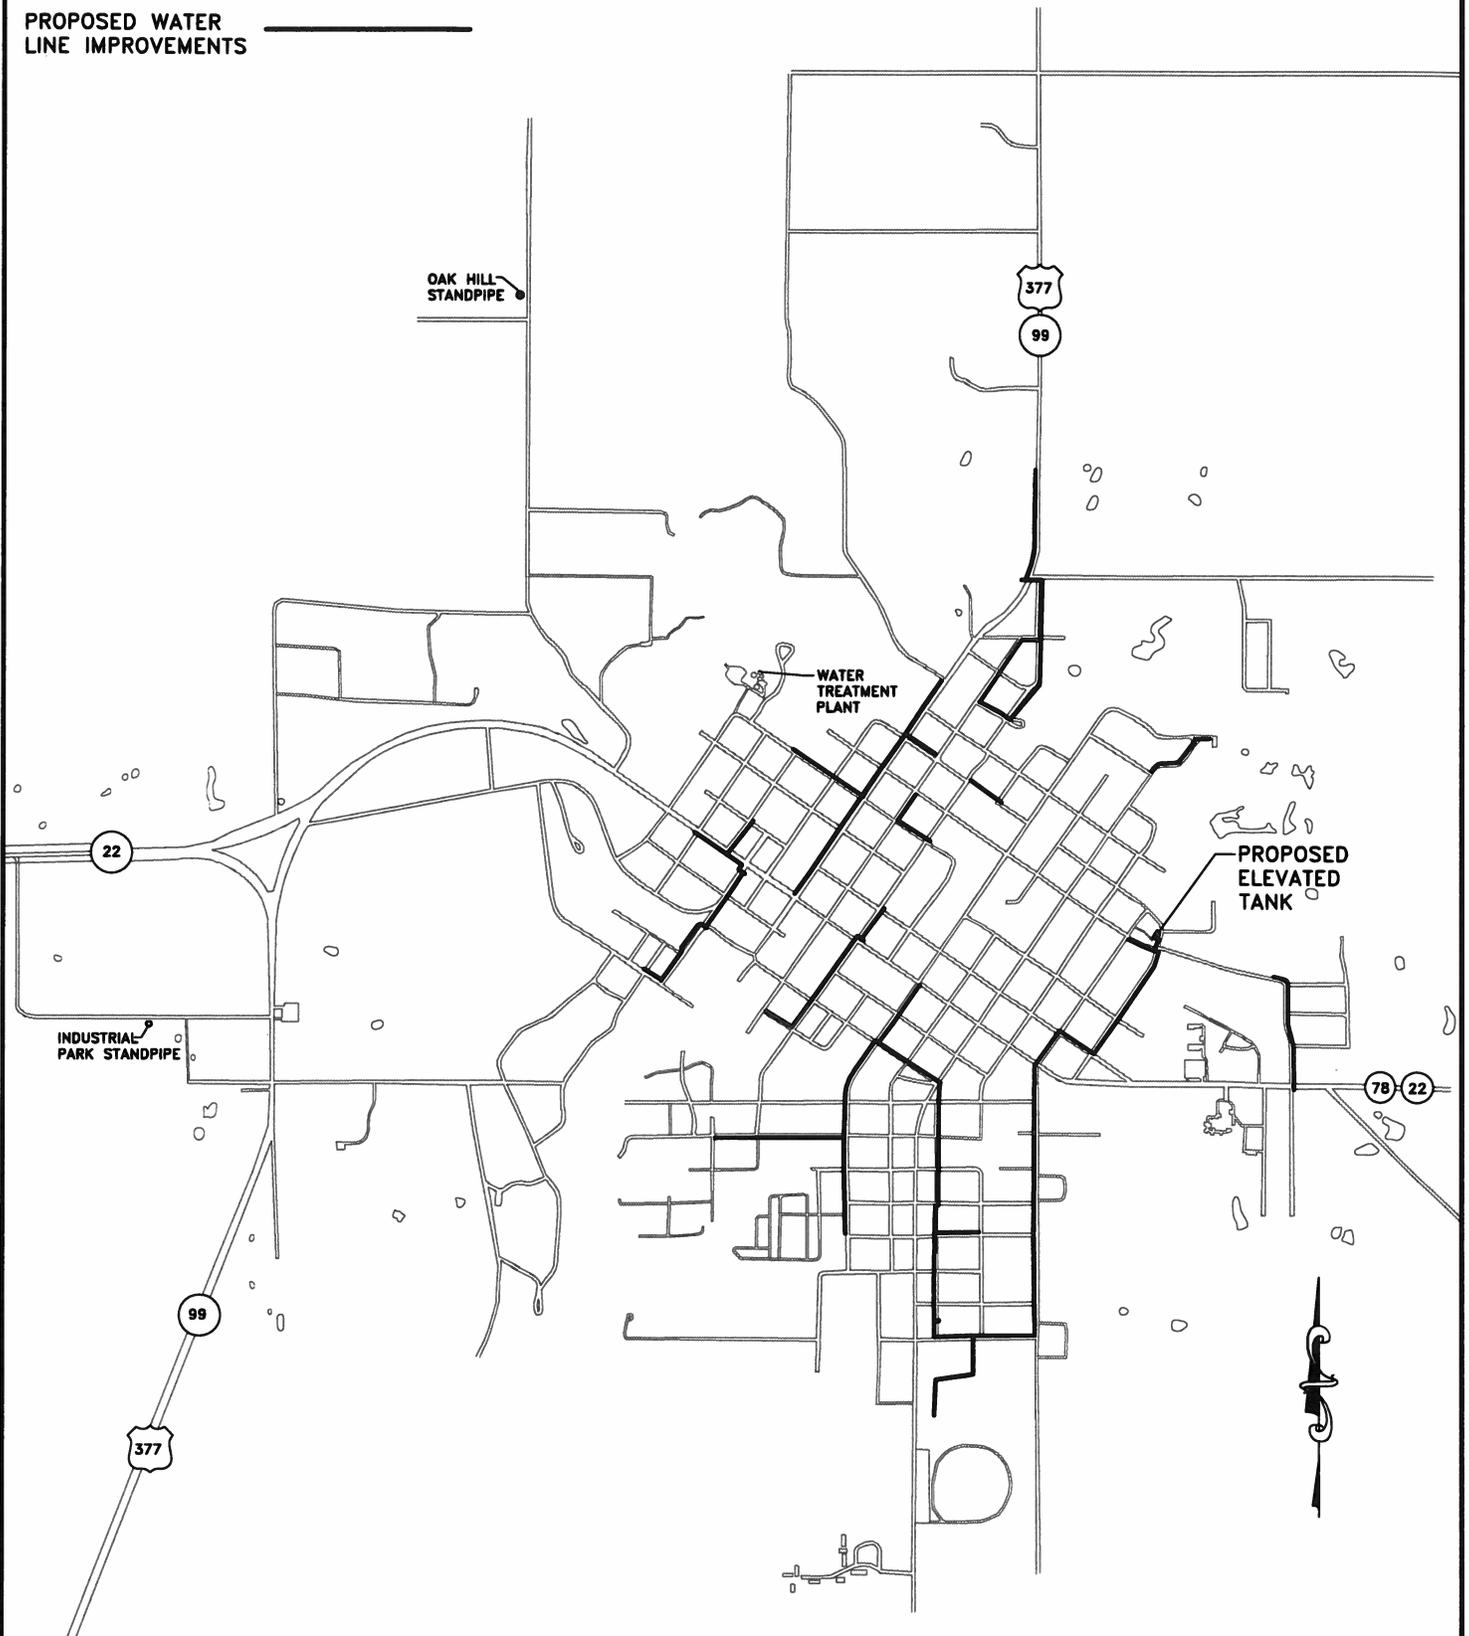

## LOCATION MAP

# CITY OF TISHOMINGO WATER DISTRIBUTION IMPROVEMENTS

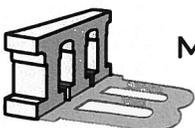

**MEHLBURGER BRAWLEY**

719 S. GEORGE NIGH EXPRESSWAY, MCALESTER, OK. 74501  
(918) 420-5500 · (918) 420-5501 FAX